


Hardy Dam

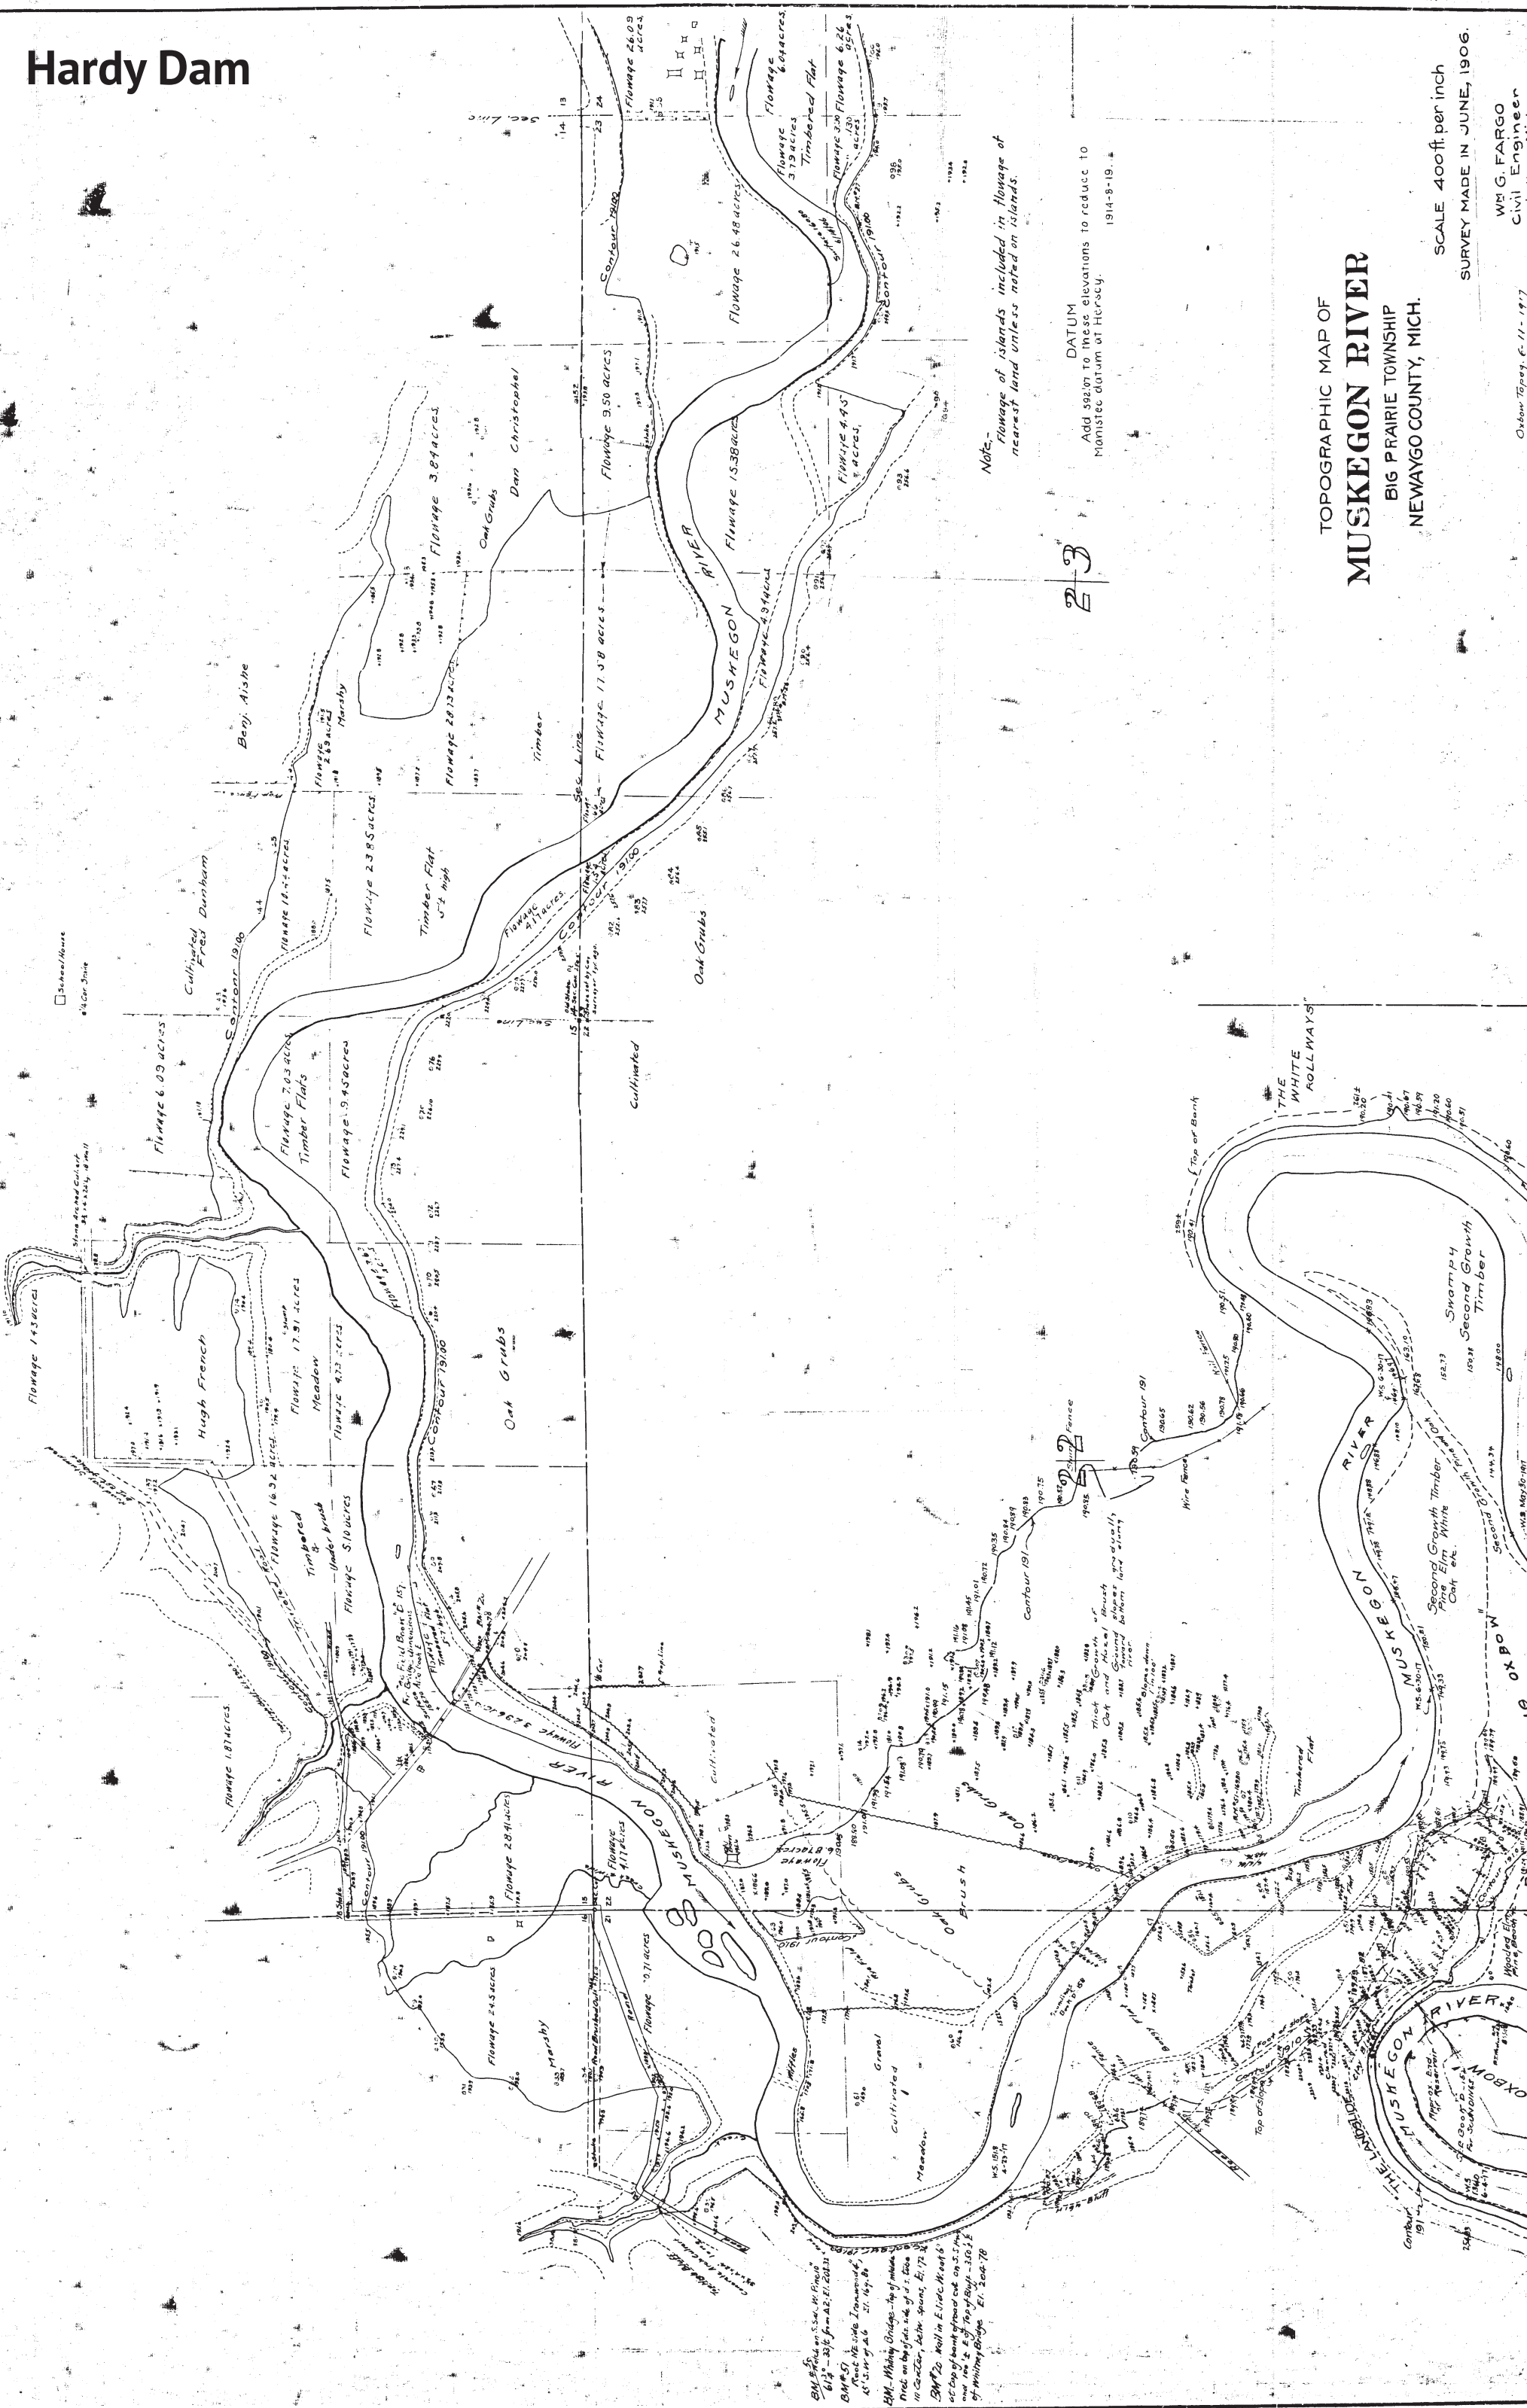

Note - Flowage of islands included in flowage of nearest land unless noted on islands.
 DATUM
 Add 592.07 to these elevations to reduce to Manistee datum at Harscy. 1914-8-19.

23

TOPOGRAPHIC MAP OF MUSKEGON RIVER BIG PRAIRIE TOWNSHIP NEWAYGO COUNTY, MICH.

SCALE 400ft per inch
 SURVEY MADE IN JUNE, 1906.


WM. G. FARGO
 Civil Engineer
 Jackson, Mich.

Oxbow Topog. 6-11-1917
 Oxbow Topog. 7-16-1917


Hardy Dam

BORINGS & BOG CENTERS STAGGERED

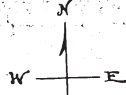

21 22
9 27

28

33

DATUM
Add 592.67 to these elevations to reduce
to Manistee datum at Hersey. 1914-8-13.

TOPOGRAPHIC MAP OF
MUSKEGON RIVER
IN CROTON AND BIG PRAIRIE T'W'P.
NEWAYGO COUNTY, MICH.

SCALE 400 FT. PER INCH.
SURVEY MADE IN FEBRUARY 1906.
BY T. WESTON TRIMMER

W.B.C. FARGO
Civil Engineer,
JACKSON MICH.

Added New Dr. 11 Holes
1128 to 25 Incl. 3-19-26

10-27-1916 Hwy. in Sec 4
6-N-1917 D.W. Trimm
7-6-1917 Hwy. bet 28-33
Topog. added.

TS7
SHEET NO. 10

INSERT FOR SHEETS 9 & 10

BIG PRAIRIE T'W'P. T.13N,R.11W.
CROTON T'W'P. T.12N,R.11W.

Lot 1

Lot 2

